PROJECT DESCRIPTION

I. GENERAL

THIS PROJECT INVOLVES A TRAFFIC SIGNAL INSTALLATION AT THE I-70 WESTBOUND ON/OFF RAMPS WITH MD 75. MD 75 IS ASSUMED TO RUN IN A NORTH-SOUTH DIRECTION.

II. INTERSECTION OPERATION

THE INTERSECTION WILL OPERATE IN A NEMA FOUR-PHASE, FULL TRAFFIC ACTUATED MODE, NORTHBOUND MD 75 WILL OPERATE WITH EXCLUSIVE/PERMISSIVE LEFT TURN PHASING.

THE CONTROLLER ASSEMBLY WILL BE AN EIGHT PHASE FULLY ACTUATED NEMA CONTROLLER COMPLETE WITH THE SYSTEM PACKAGE. AND MISCELLANEOUS AUXILIARY EQUIPMENT AS REQUIRED. A NEMA SIZE "6" BASE MOUNTED CABINET IS TO BE USED.

IV. SPECIAL NOTES

1. MAINTENANCE OF TRAFFIC WILL BE HANDLED BY THE CONTRACTOR UTILIZING THE FOLLOWING STANDARD PLATES FOR TRAFFIC CONTROL: 104.00 - 104.00-30, 104.31-01 (FLAGGING OPERATION), 104.33-01 (SHOULDER WORK), 104.35 (LANE SHIFT), 104.32-01 (INTERSECTION FLAGGING OPERATION).

2. THE CONTRACTOR SHALL BE RESPONSIBLE FOR PULLING ALL CABLE TO THE CABINET AND SHALL PROPERLY LABEL EACH CABLE.

3. ALL UNDERGROUND AND OVERHEAD UTILITIES SHOWN ON THESE PLANS ARE SCHEMATIC ONLY AND MAY NOT BE COMPLETE. THE CONTRACTOR SHALL BE RESPONSIBLE FOR NOTIFYING MISS UTILITY PRIOR TO CONSTRUCTION SO THAT ALL UTILITIES MAY BE LOCATED IN THE FIELD. IF THE CONTRACTOR PERCEIVES THAT A CONFLICT BETWEEN THE UTILITIES AND THE TRAFFIC SIGNAL WILL OCCUR. THE CONTRACTOR SHALL NOTIFY THE PROJECT ENGINEER IMMEDIATELY SO THAT THE CONFLICT MAY BE RESOLVED.

4. CONTRACTOR IS TO MAKE ARRANGEMENTS WITH THE SHA SIGNAL OPERATIONS SECTION TO DELIVER THE SIZE 6 NEMA SIGNAL CONTROLLER TO MR. ED RODENHIZER FOR PROGRAMMING AT LEAST 72 HOURS IN ADVANCE. CONTACT THE TOD ASSISTANT DIVISION CHIEF. MR. ROBERT SNYDER. TO ARRANGE FOR THE NEW PHONE LINES.

PHASE CHART

	1 (R) (Y) (G) (G)	2 (R) (P) (G) (G)	3 R Y G	4 R (Y) G	5 (R) > (G)	6 (R)>(G)	7 R>G		
PHASE I + 6	+G/G	+G/G	G	R	R	R	R	1	
I + 6 CHANGE	+Y/G	← Y/G	G	R	R	R	R		T
PHASE 2 + 6	G	G	G	G	G	R	R	3 #	*
2 + 6 CHANGE	Y	Y	Y	Y	Y	R	R		T
PHASE 4	R	R	R	R ·	R	G.	G		
4 CHANGE	R	R	R	R.	R	Y	Υ	7	٦
FLASHING OPERATION	FL/Y	FL/Y	FL/Y	FL/Y	FL/Y	FL/R	FL/R	•	+

EQUIPMENT LIST "A"

A. EQUIPMENT TO BE FURNISHED AND INSTALLED BY SHA

None

EQUIPMENT LIST "B"

B. EQUIPMENT TO BE FURNISHED AND INSTALLED BY THE CONTRACTOR

C	YTITMAUC	UNITS	SPECIFICATION SECTION	DESRCRIPTION
	1	LS	104	Maintenance of Traffic.
	1	LS	108	Mobilization.
	.3	CY	205	Test pit excavation.
	10	CY	801	Furnish and install concrete for signal foundation.
V.	4	EA	804	Ground rod -3/4 in. diameter X 10 ft.
	215	LF	804	Stranded bare copper ground wire (#6 AWG)
	20	LF	805	2 in. schedule 80 rigid PVC conduit (trenched).
	875	LF	805	3 in. schedule 80 rigid PVC conduit (trenched).
,	130	: . LF	805	3 in. schedule 80 rigid PVC conduit (bored).
	500	LF	805	4 in. schedule 80 rigid PVC conduit (bored).
	100	LF	805	4 in. schedule 80 rigid PVC conduit (trenched).
	1	EA	807	Electrical service equipment.
	75	LF	549	Furnish and install 24in. white heat applied thermoplastic pavement marking tape.
	380	er LF	810	2 conductor electrical cable (No.12 AWG). (Tray cable)
a.	90	LF	810	5 conductor electrical cable (No.14 AWG).
	1000	LF	810	7 conductor electrical cable (No. 14 AWG).
	4	EA	810	Noninvasive microloop probe set 500' lead-in.
	1	EA	811	Electrical manhole.
	11	EA	811	Electrical handhole.
	1	EA	816	Video detection interface equipment. (I-4 Cameras)
	1	EA	816	250' video cable for detection unit
,	1	EA	816	500' video cable for detection unit
	. 2	EA	816	Video detection camera with arm and clamp.

EQUIPMENT LIST "B" (cont.)

B. EQUIPMENT TO BE FURNISHED AND INSTALLED BY THE CONTRACTOR

QUANTITY	UNITS	SPECIFICATION SECTION	DESRCRIPTION
4	LF	812	4" x 4" wood post
75	SF	813	Sheet aluminum signs consisting of: ea. M3-1
22	EA	814	12 in. black-faced LED vehicular signal head section

Econolite eight-phase, full-traffic-actuated controller with system package housed in a NEMA size "6" base mounted cabinet per MSHA specifications. Cabinet to be delivered to SHA Signal Shop for wiring and testing


8 in black-faced LED vehicular signal head section

prior to installation. Contact Ed Rodenheizer 72 hours prior to delivery.

27' steel pole with 50' mast arm. 27' steel pole with twin 50'/50' mast arms.

EQUIPMENT LIST "C"

C. EQUIPMENT TO BE REMOVED AND RETURNED TO SHA

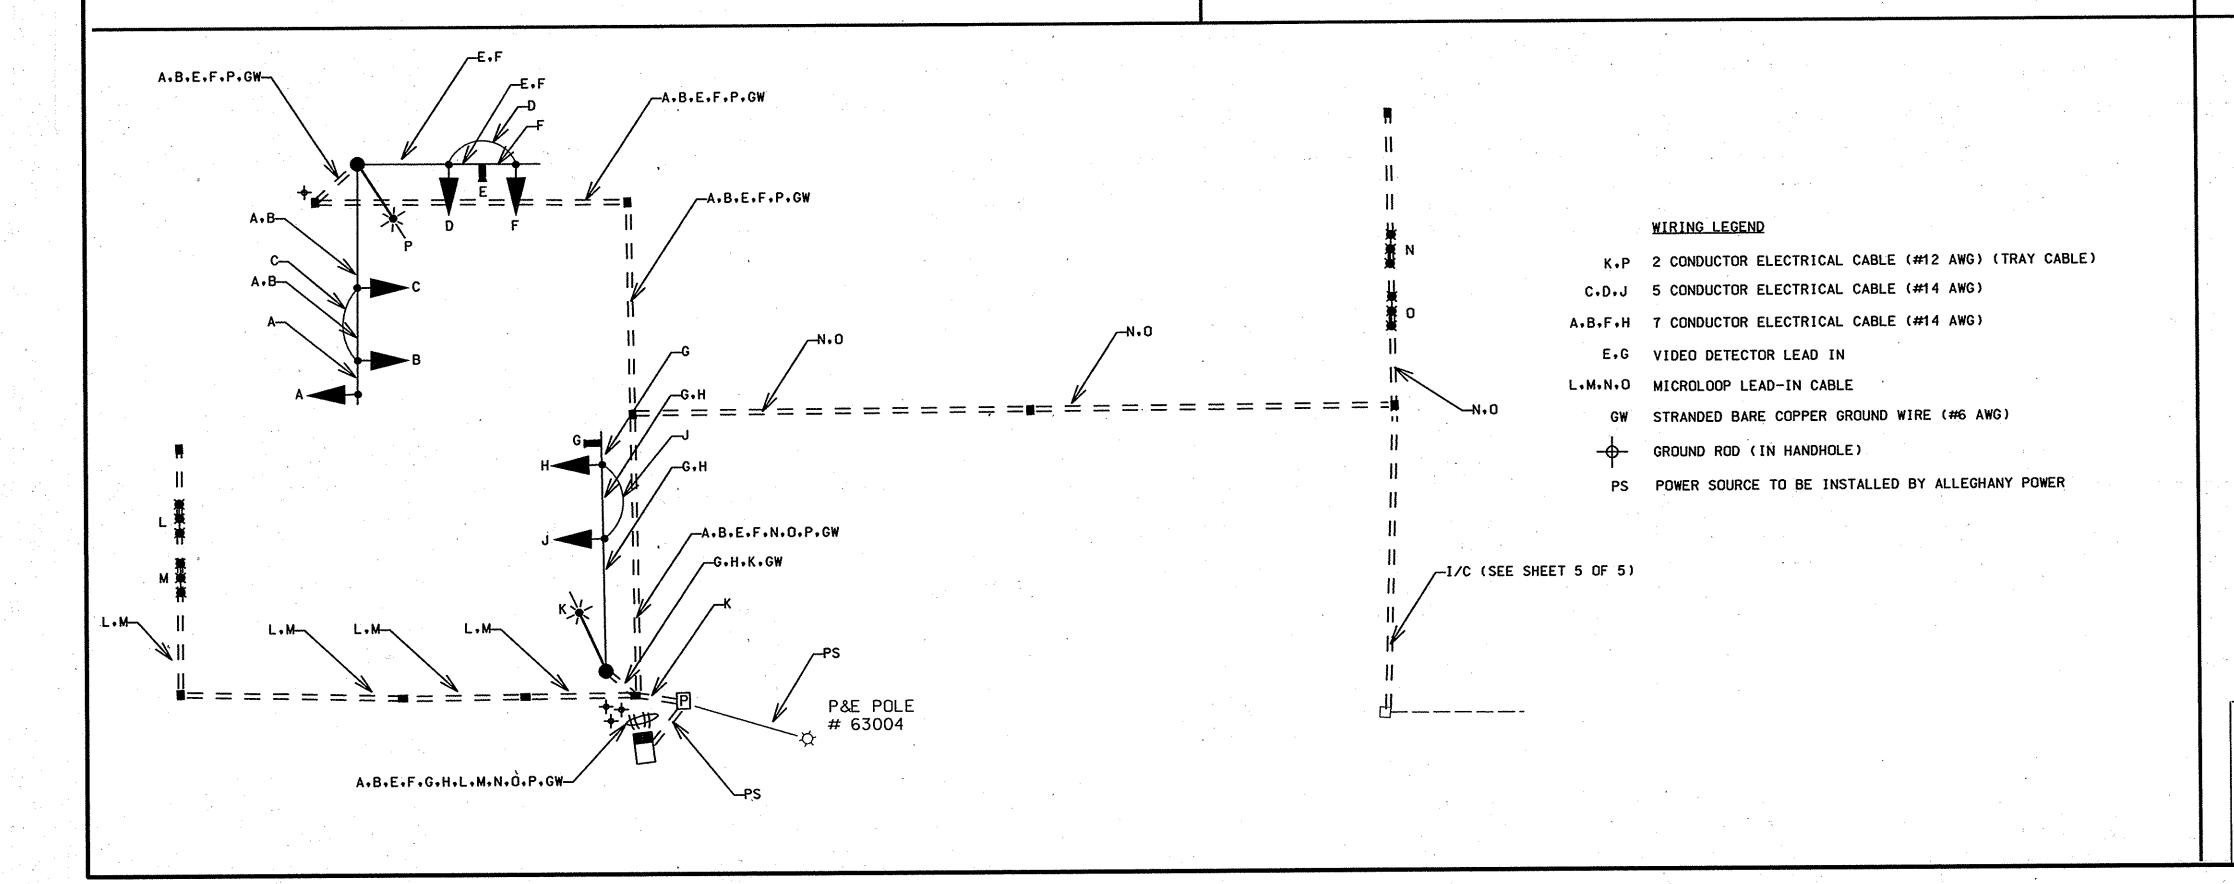

PROJECT CONTACTS

THE CONTACT PERSONS FOR THIS PROJECT ARE AS FOLLOWS:

MR. JOHN CONCANNON ASSISTANT DISTRICT ENGINEER - TRAFFIC PHONE: (301) 624-8140

MR. RAY JOHNSON ASSISTANT DISTRICT ENGINEER - MAINTENANCE PHONE: (301) 624-8106

THE POWER COMPANY REPRESENTITIVE IS: ALLEGHENY POWER FREDERICK SERVICE CENTER 421 EAST PATRICK STREET FREDERICK, MD 21701 PHONE: (301) 694-4480

MS. ANDREA ABEND DISTRICT UTILITIES ENGINEER PHONE: (301) 624-8116

MR. RICHARD L. DAFF. SR. CHIEF. TRAFFIC OPERATIONS DIVISION PHONE: (410) 787-7630

MR. ED RODENHIZER SIGNAL OPERATIONS SUPERVISOR PHONE: (410) 787-2650

MR. BOB SNYDER TRAFFIC OPERATIONS DIVISION (410) 787-7630



STATE OF MARYLAND
DEPARTMENT OF TRANSPORTATION
STATE HIGHWAY ADMINISTRATION OFFICE OF TRAFFIC & SAFETY
TRAFFIC ENGINEERING DESIGN DIVISION

TRAFFIC SIGNAL INSTALLATION PLAN WESTBOUND I - 70 ON/OFF RAMPS / MD 75

WELLS & ASSOCIATES, LLC

RANSPORTATION. TRAFFIC. AND PARKING CONSULTANTS 1420 Spring Hill Road McLean. VA 22102 Phone: (703) 917-6620 Fax: (703)917-0739 5 Wirt Street

.A.P. NO. ___ Leesburg. VA 20175 Phone: (703) 443-1442 Fax: (703)443-1225

DESIGNED BY DPN/PS COUNTY Frederick LOGMILE 10007508.22 DRAWN BY DPN/LV T.I.M.S. NO. H284 CHECKED BY _____CT TOD NO._

SHEET NO. 4 OF 5 DRAWING NO.

SCALE 1"=20' DATE 11/17/06 CONTRACT NO._